


ETH system

Tradical® Hemcrete® walling with earth block lined permanent internal formwork - for spray application of Tradical® Hemcrete®.

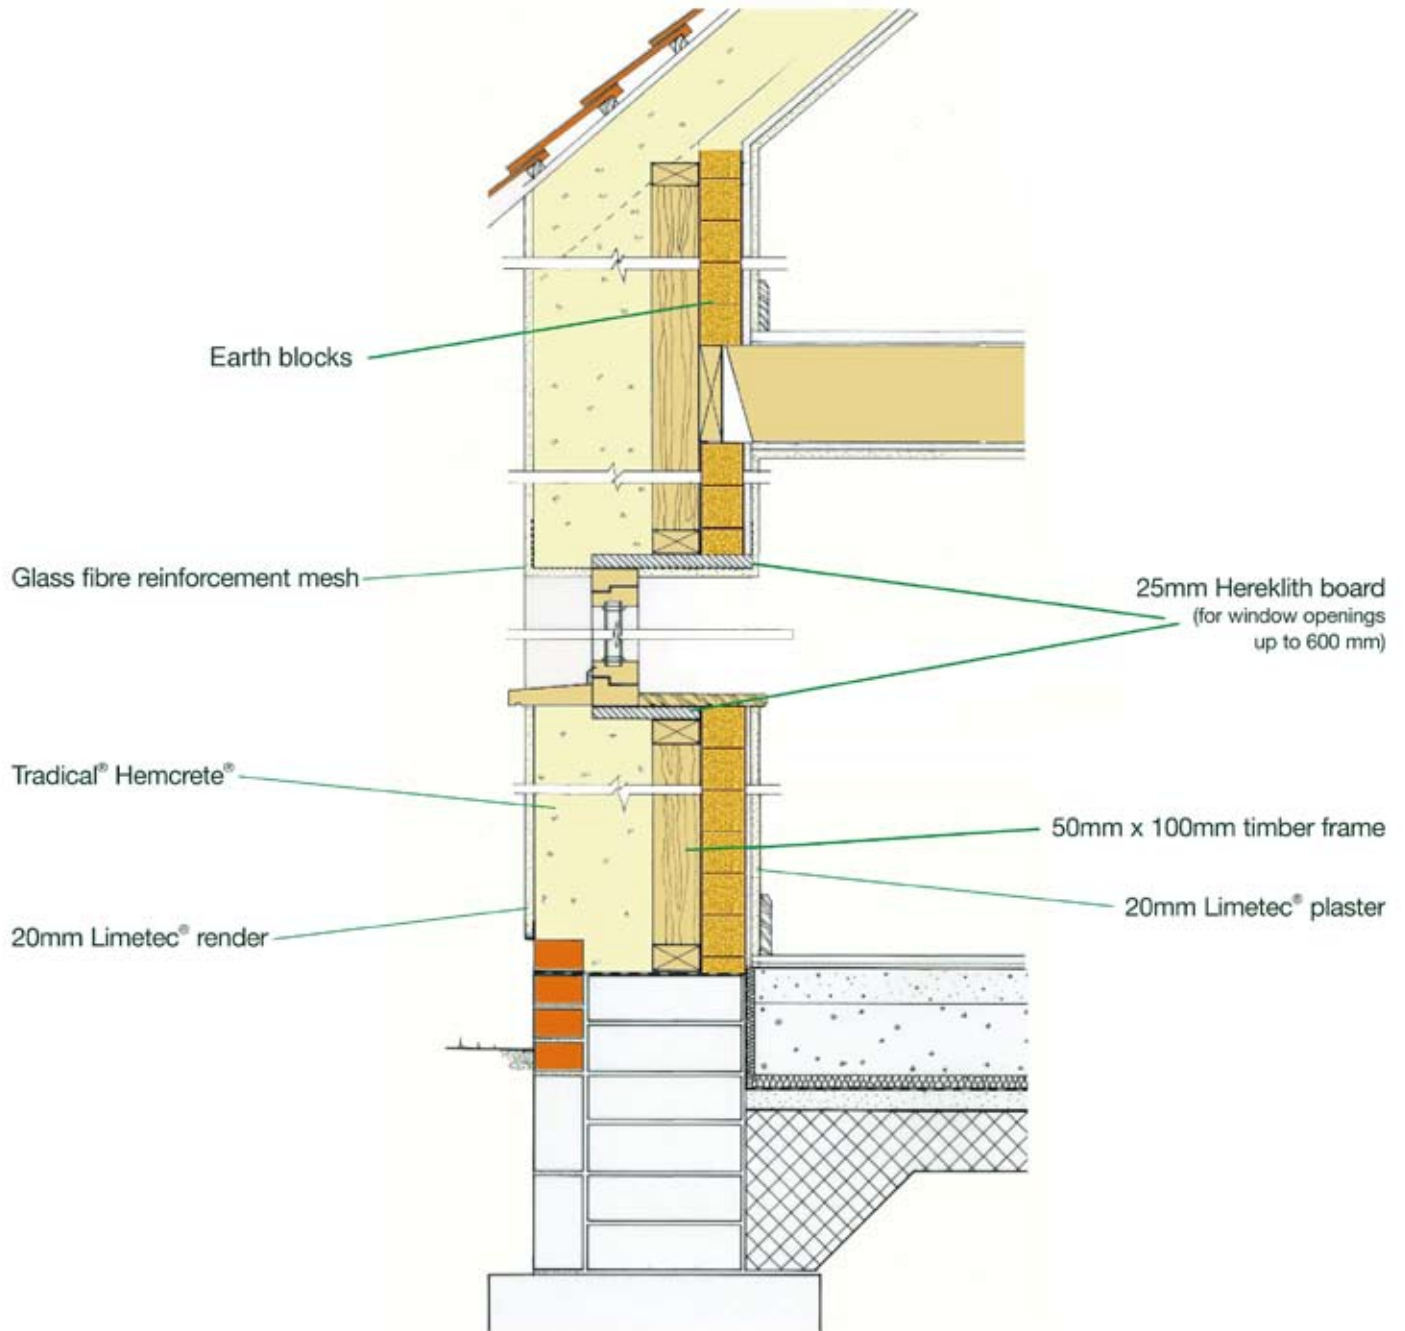

Depending on method and order of construction a vapour permeable membrane may need to be incorporated into this design, please contact us for details.